

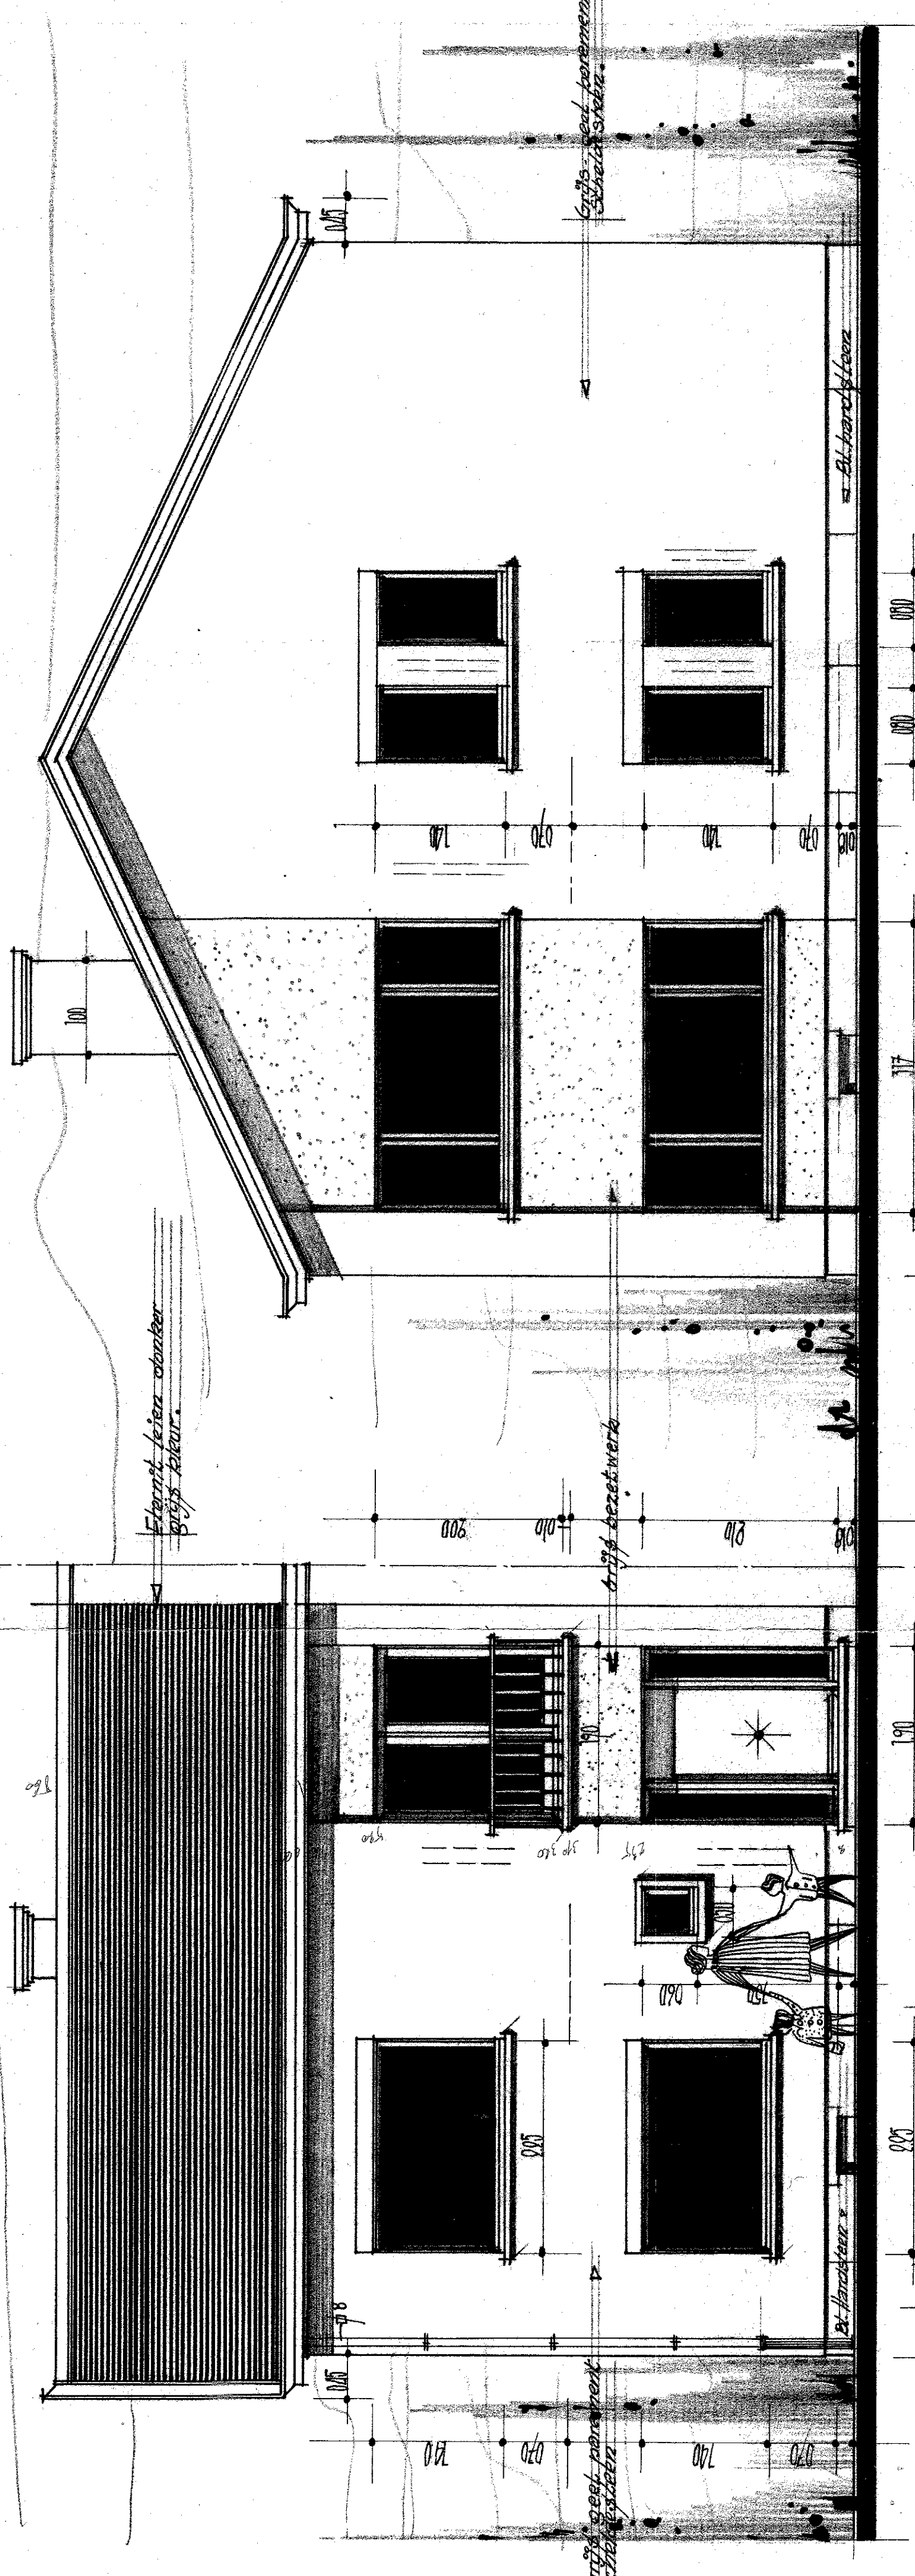
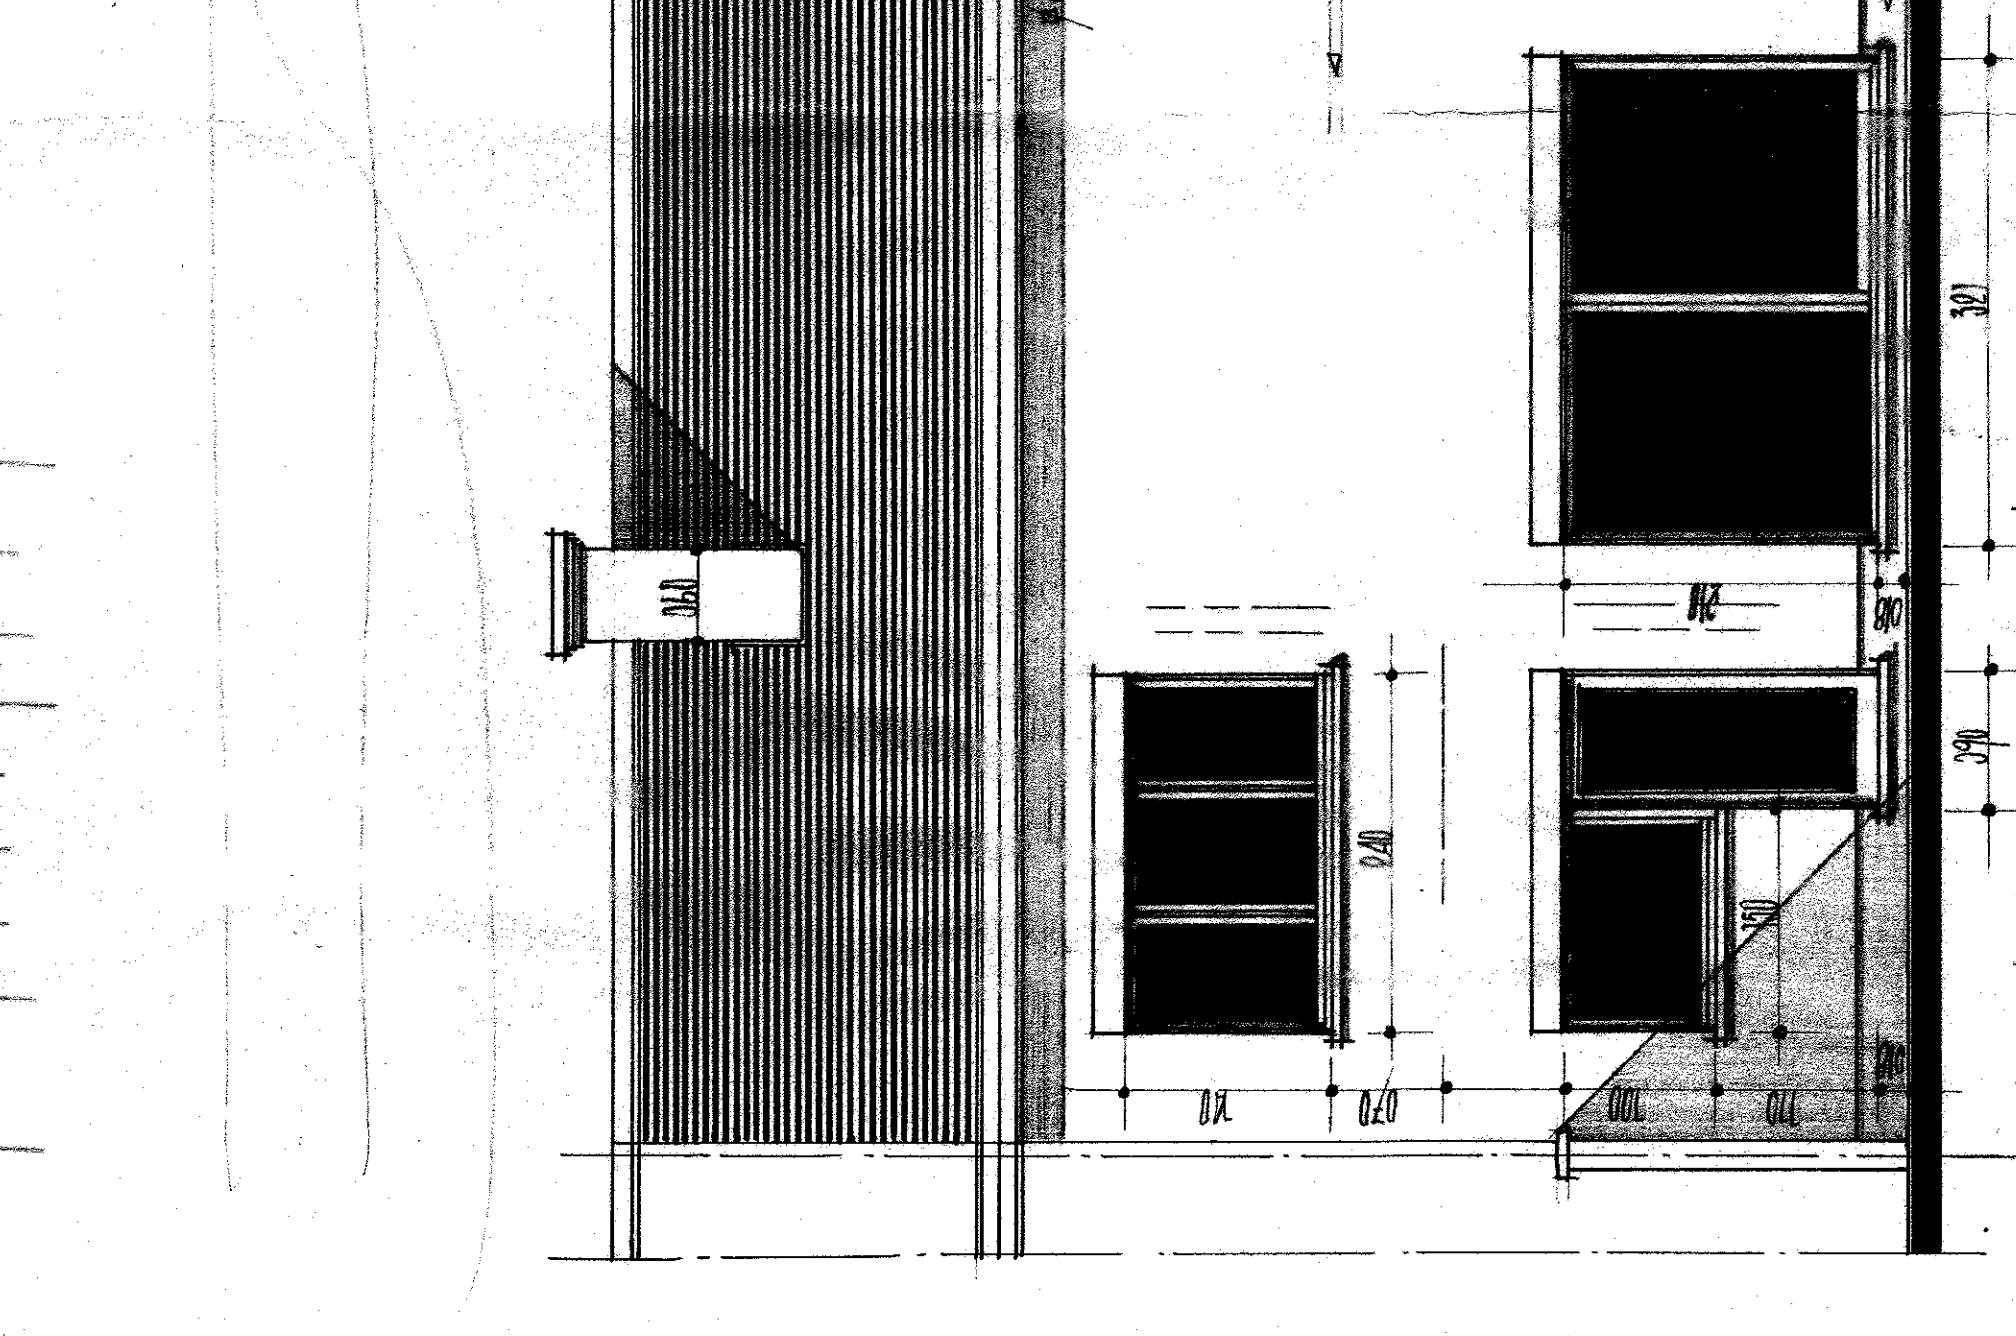
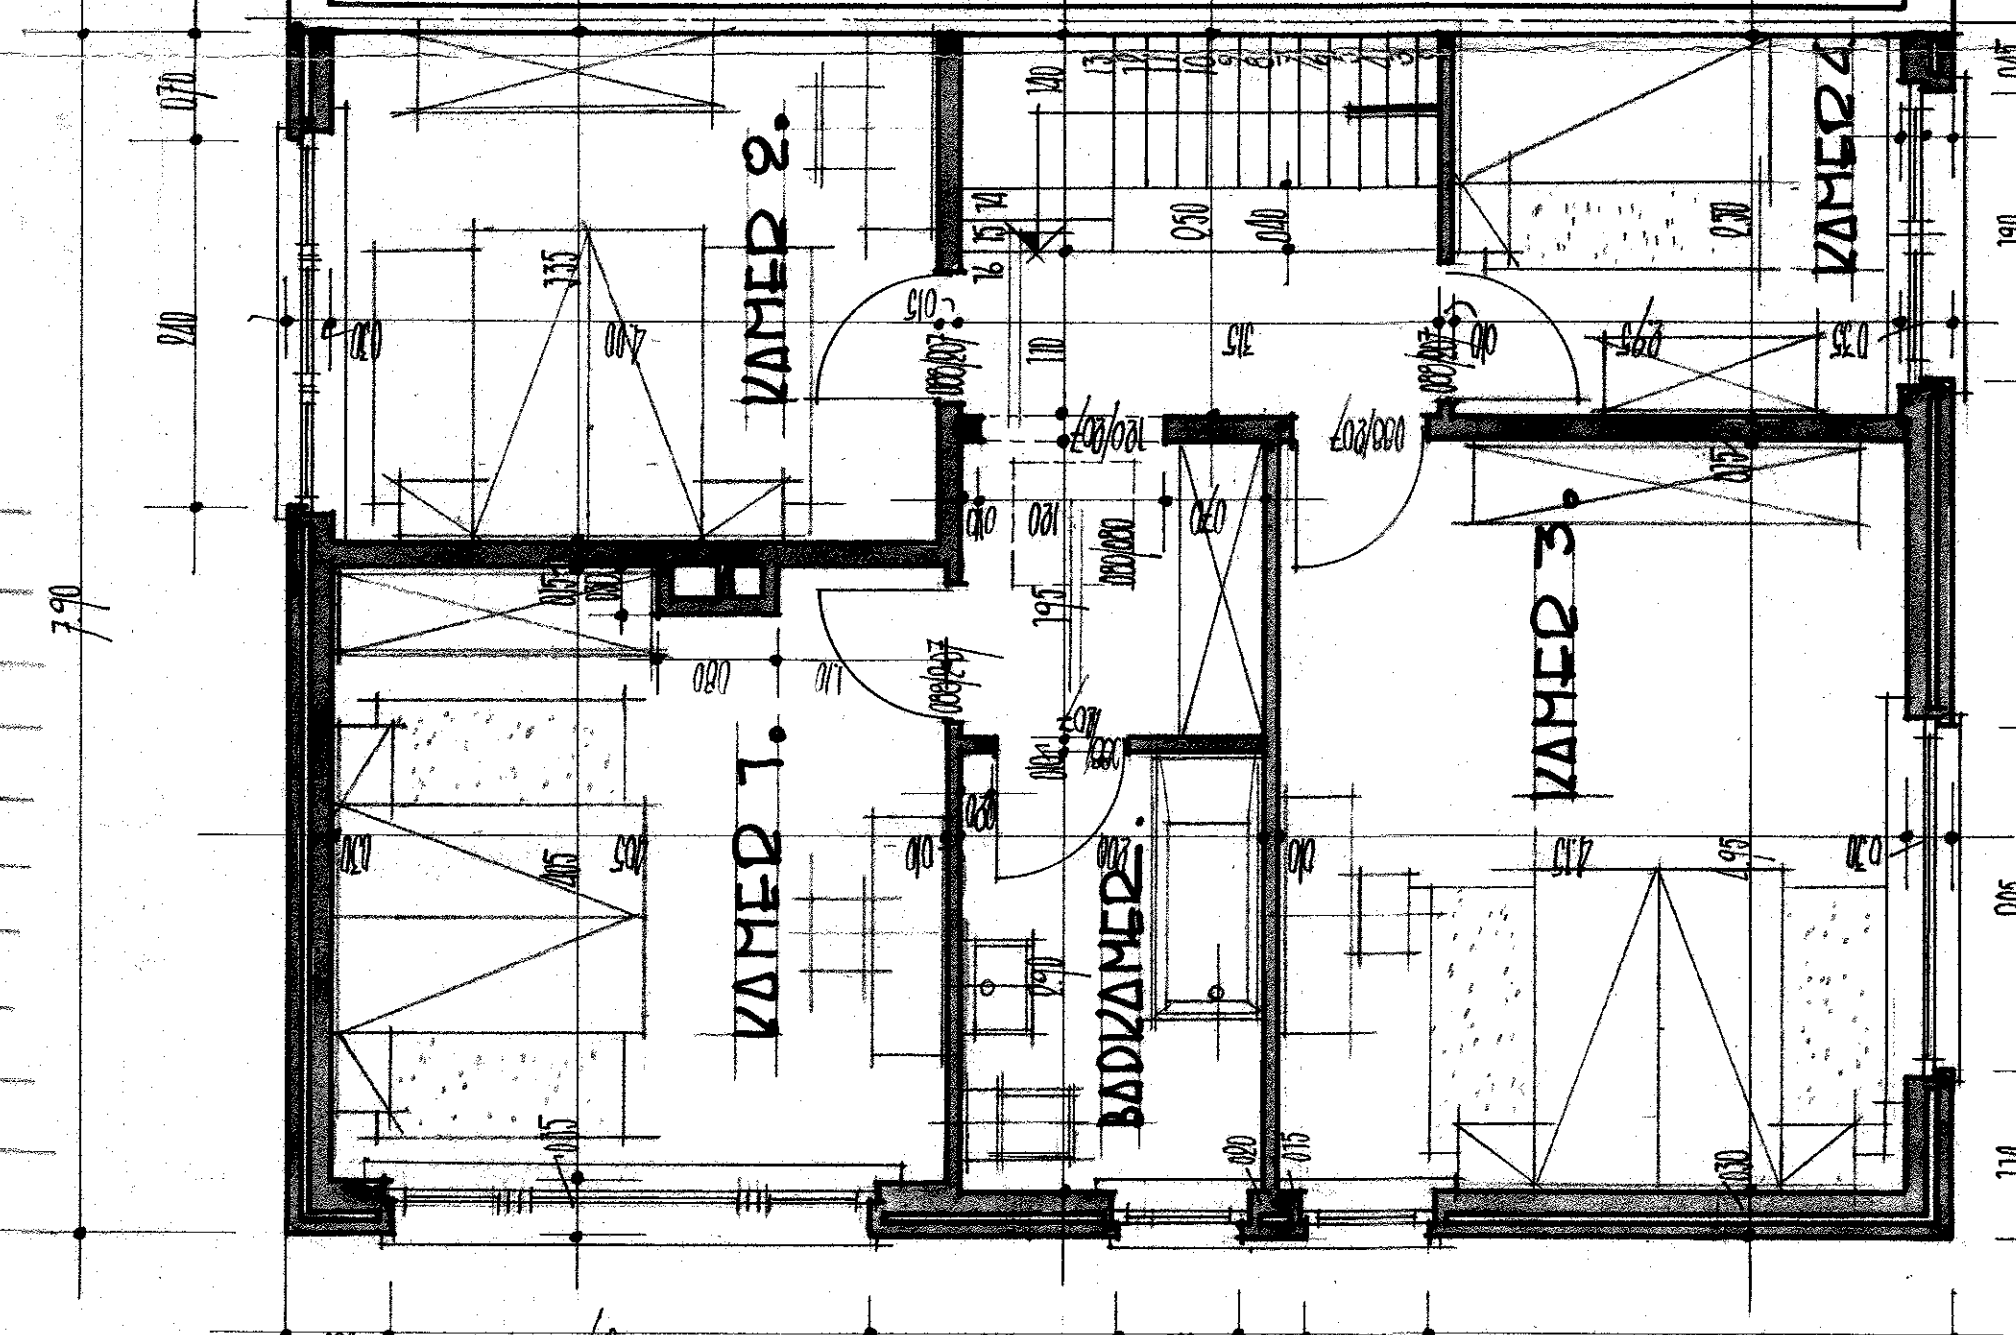
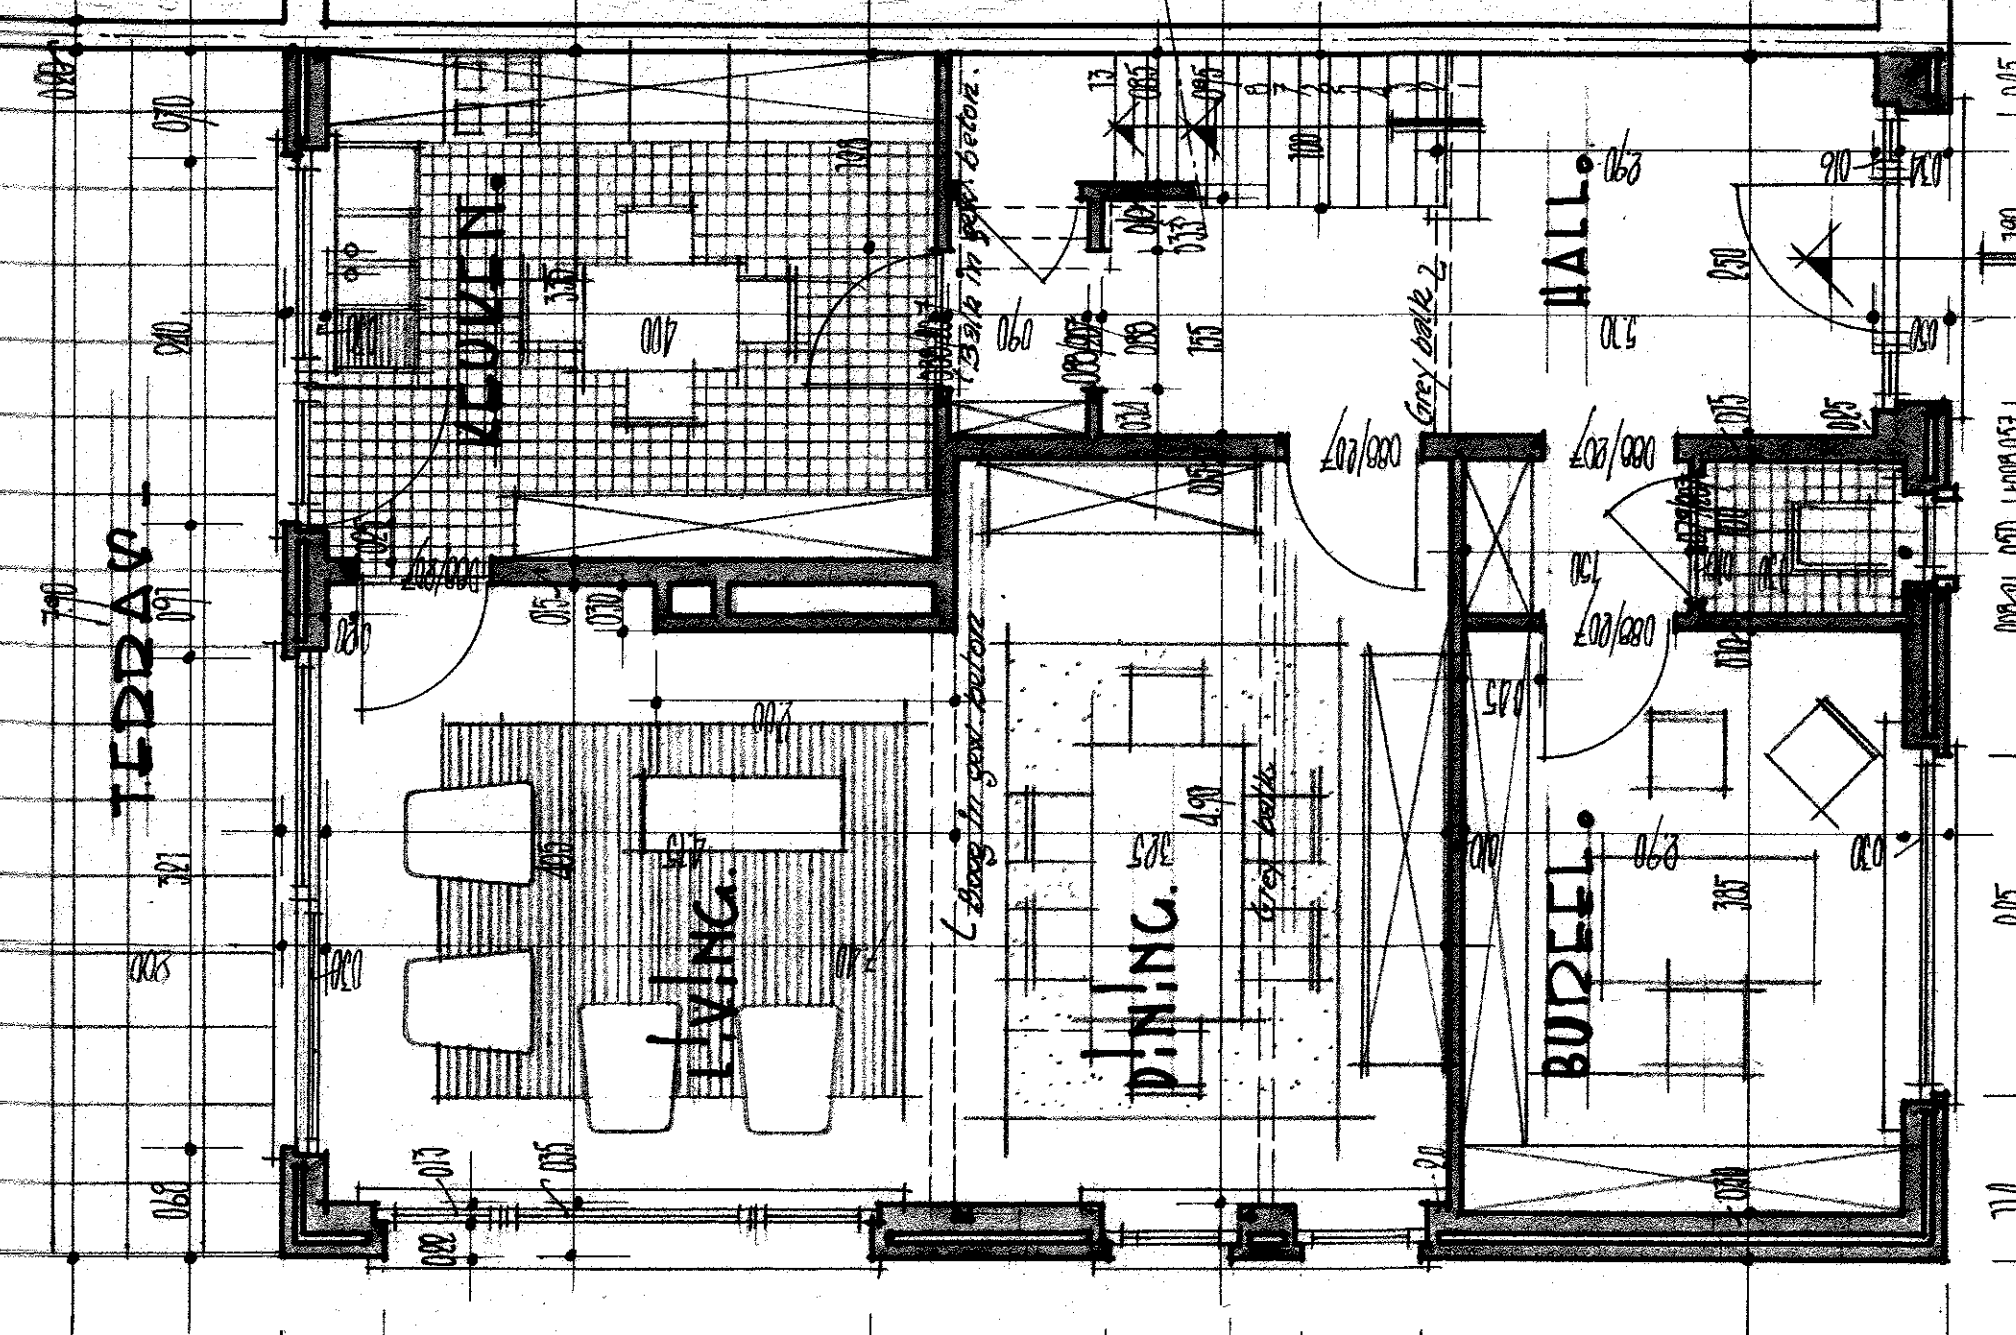
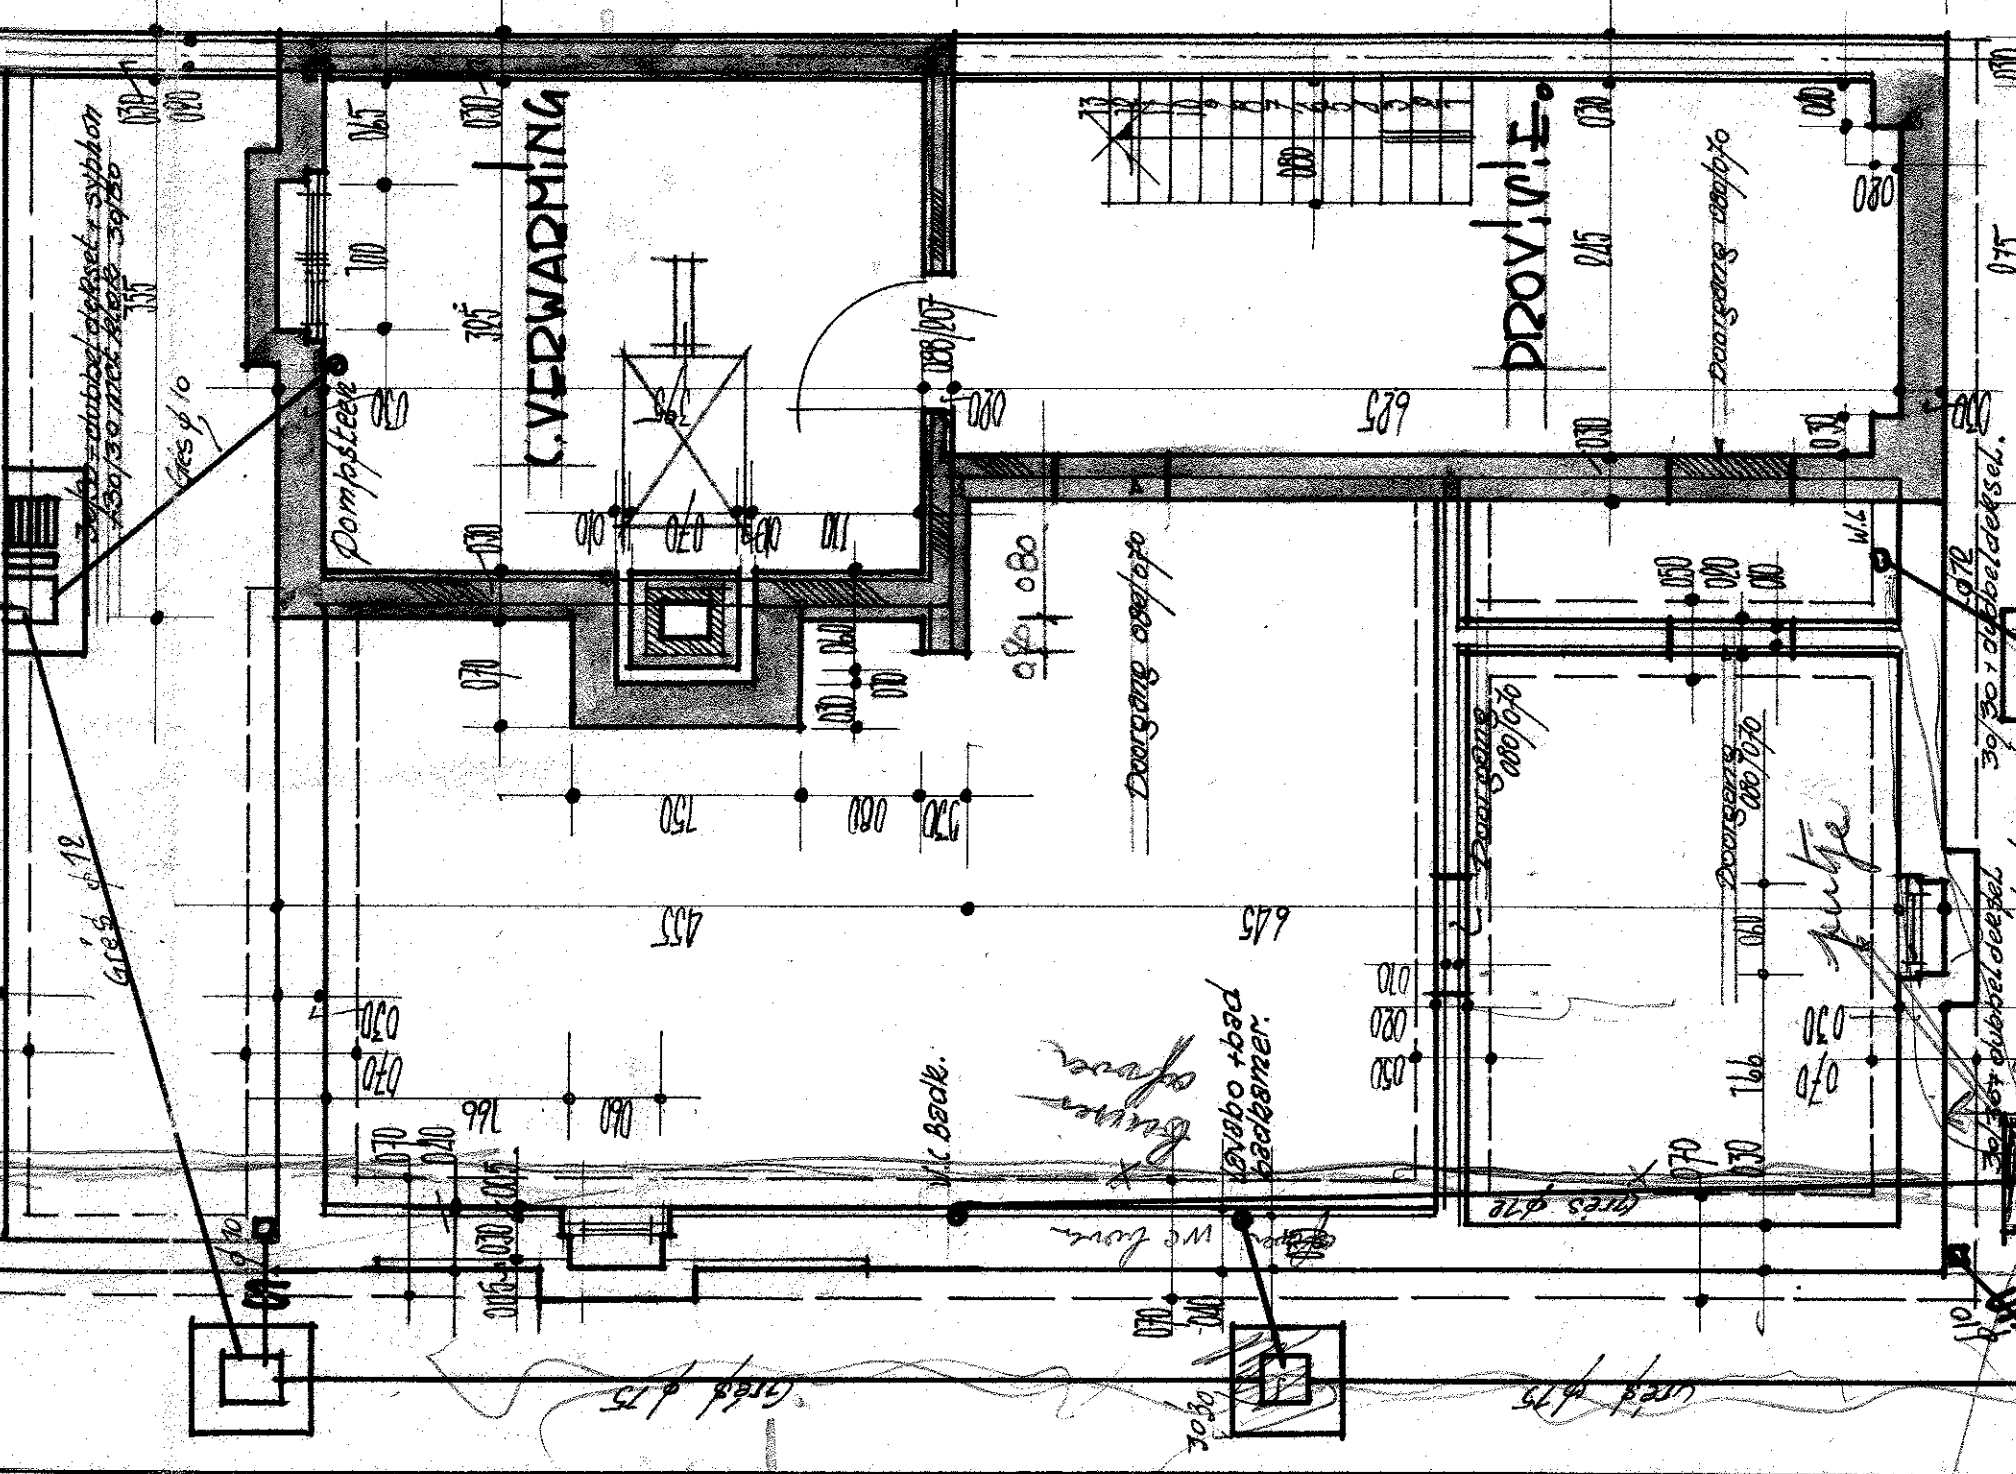
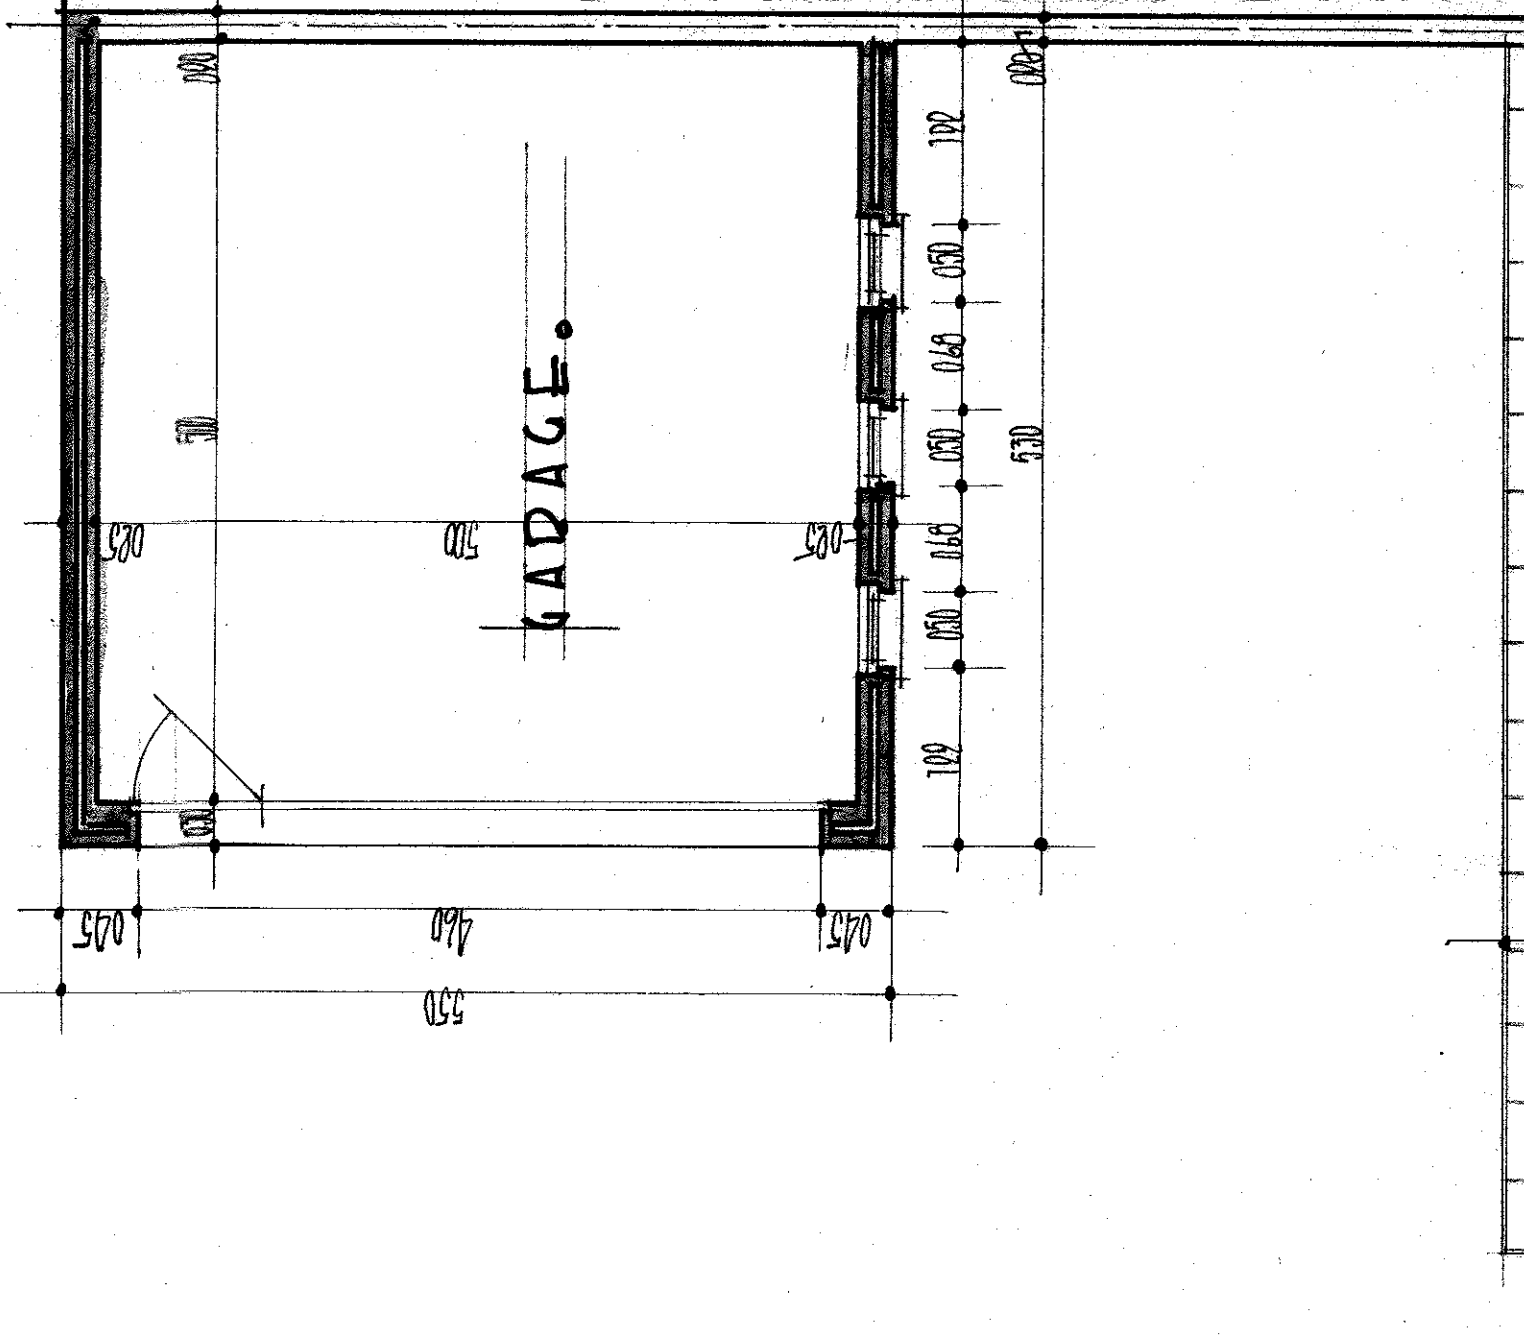


T 378727 | VI. NR. 2. DE. GEN. VAN. DE. DONNEN. 12. 12.

Architect Paul VOSSAERT
Jacob Liegstraat 14
OLDENMARKDE
14. (05) 31104

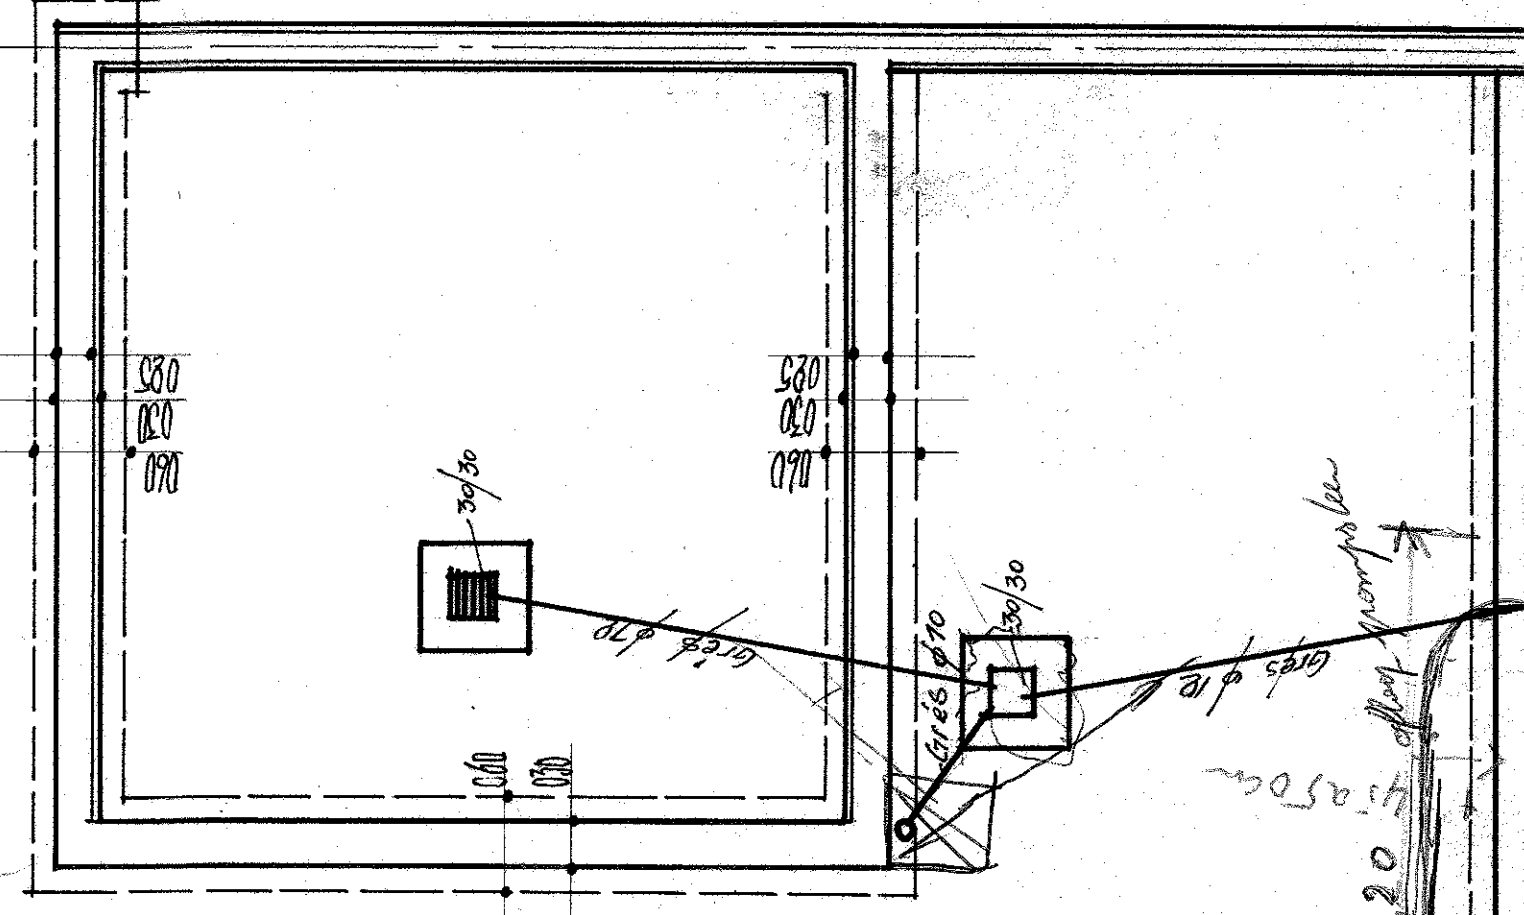

Architectural elevation drawing of the building facade showing windows, doors, and roofline with dimensions and annotations.

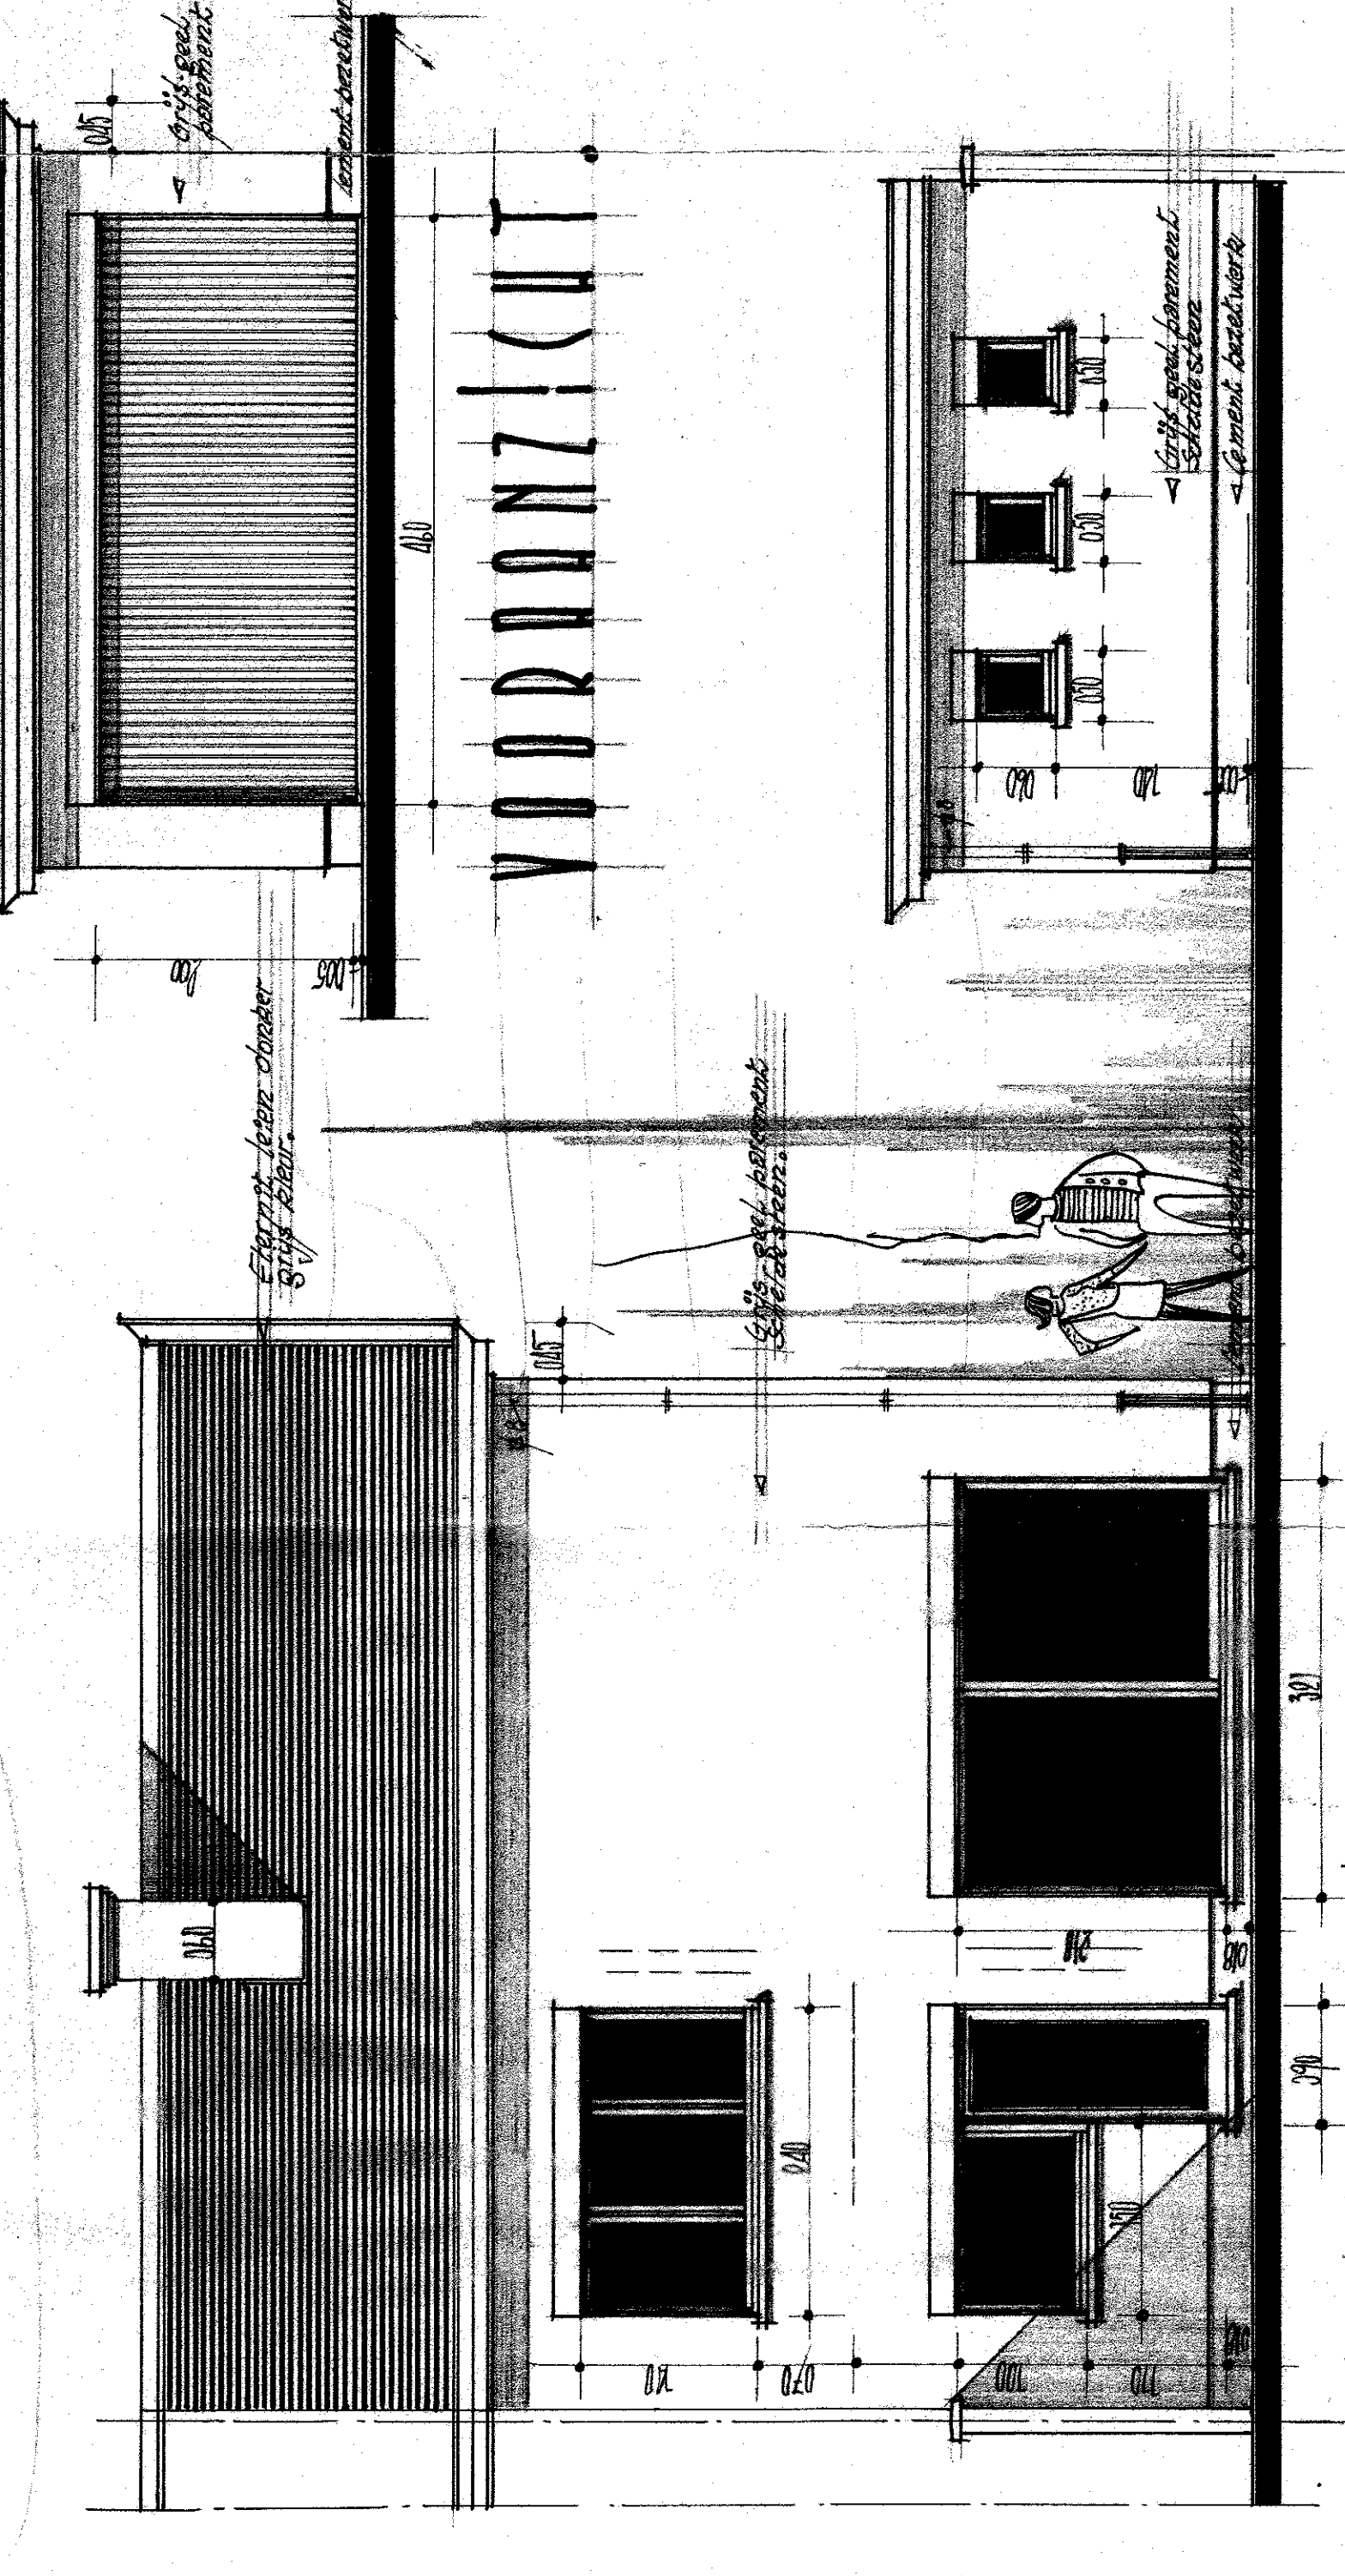

Architectural elevation drawing of the building facade showing windows, doors, and roofline with dimensions and annotations.

Architectural elevation drawing of the building facade showing windows, doors, and roofline with dimensions and annotations.

Architectural elevation drawing of the building facade showing windows, doors, and roofline with dimensions and annotations.